

CO-OP MINING CO.

HUNTINGTON, UTAH

POST-MINING TOPOGRAPHY

SCALE:

1" = 50'

DRAWN BY:

C. Reynolds


DATE:

6-25-01

BEAR CANYON

PLATE 5-6F

| REV. | DATE | REMARKS | APPR. |
|------|---------|---------------------------------------|---------|
| 1 | 6/25/01 | WHR surface facilities added (SR98-1) | 7/03/01 |
| 2 | 8/01/02 | Change name from 3-2F to 5-6F | |
| 3 | | | |
| 4 | | | |
| 5 | | | |
| 6 | | | |
| 7 | | | |
| 8 | | | |
| 9 | | | |
| 10 | | | |

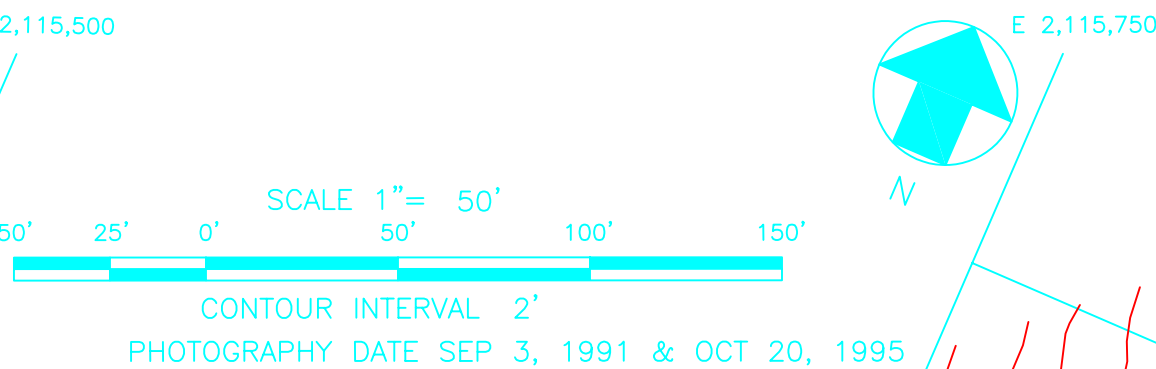

DISTURBED AREA

PERMIT BOUNDARY

SECTION LINE

CONTOUR LINE

RECLAIMED ROADS

POST-MINING ROADS

6890

==

==

DRAINAGE

CULVERTS

POST-MINING CUT SLOPES TO REMAIN IN PLACE

SEE PLATE 7-7 FOR POST-MINING DRAINAGE

SEE APPENDIX 7-K FOR BTCA DESIGNS

SEE APP. 3-0 FOR CROSS SECTION PROFILES

RECONTOURED AREAS ARE DRAWN TYPICALLY AT 5 FT. AND 10 FT. CONTOUR INTERVALS

The map displays a topographic representation of a post-mining site. Key features include:

- Contours:** Red lines representing elevation, with labels ranging from 7180 to 7660 feet.
- Reclaimed Roads:** Shown as blue lines, including RC-RD8, RC-RD9, and RC-RD10.
- Post-Mining Roads:** Shown as black lines.
- Disturbed Area:** Indicated by a red dashed line.
- Section Line:** A blue line labeled "SECTION LINE".
- Infrastructure:** Includes a "Reclaimed Lower Conveyor Access Road" and a "GUT SLOPE REMAINING IN PLACE".
- Match Lines:** "MATCH LINE E-E'" on the left and "MATCH LINE F-F'" on the right.
- Annotations:** "TEMPORARY SILT FENCE TO BE REMOVED FOLLOWING MATING PLACEMENT" and "POST-MINING STAGGERED SILT FENCE ROWS".
- Scale and Orientation:** A scale bar (1" = 50') and a north arrow are located in the upper right.
- Photography Date:** SEP 3, 1991 & OCT 20, 1995.